




A balcony garden to tantalise the senses - Colour, Texture, Sound, Scent and Edibles
So 'Come to your senses' and escape.

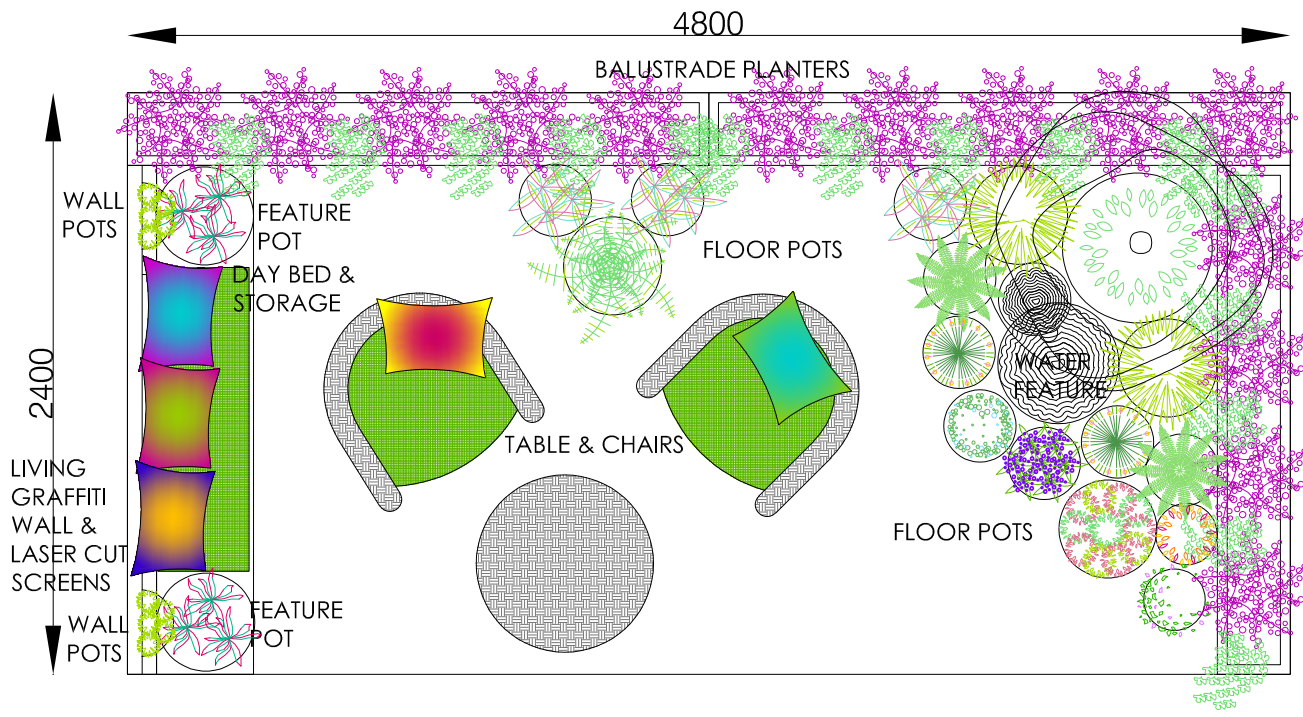

INDICATIVE PLANTS

- STANDARD MAPLE
- FEATURE POTS
- Cordyline
- BALUSTRADE PLANTER
- Alternanthera
- Hedra canariensis
- WALL PLANTERS
- Dichondra
- Rhoeo
- Herbs
- FLOOR PLANTERS
- Acacia 'Limelight'
- Asparagus densiflorus
- Ligularia
- Phormium
- Zamia furfuracea

Assorted flowers, Fuchsia, Lobelia, Bidens, Osteospermum herbs & vegetables Basil, Lettuce, Mint, Thyme

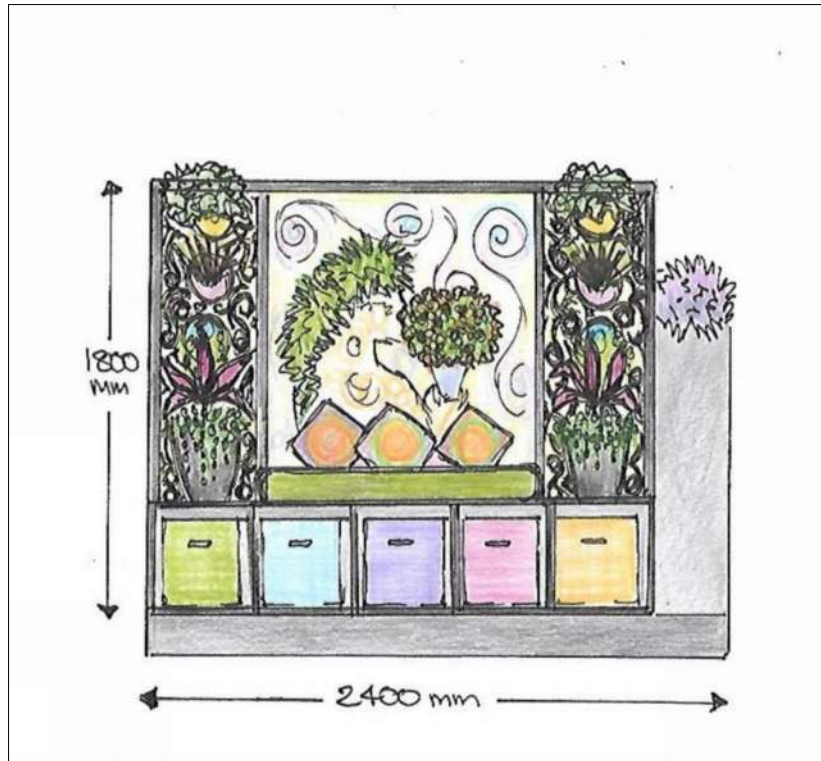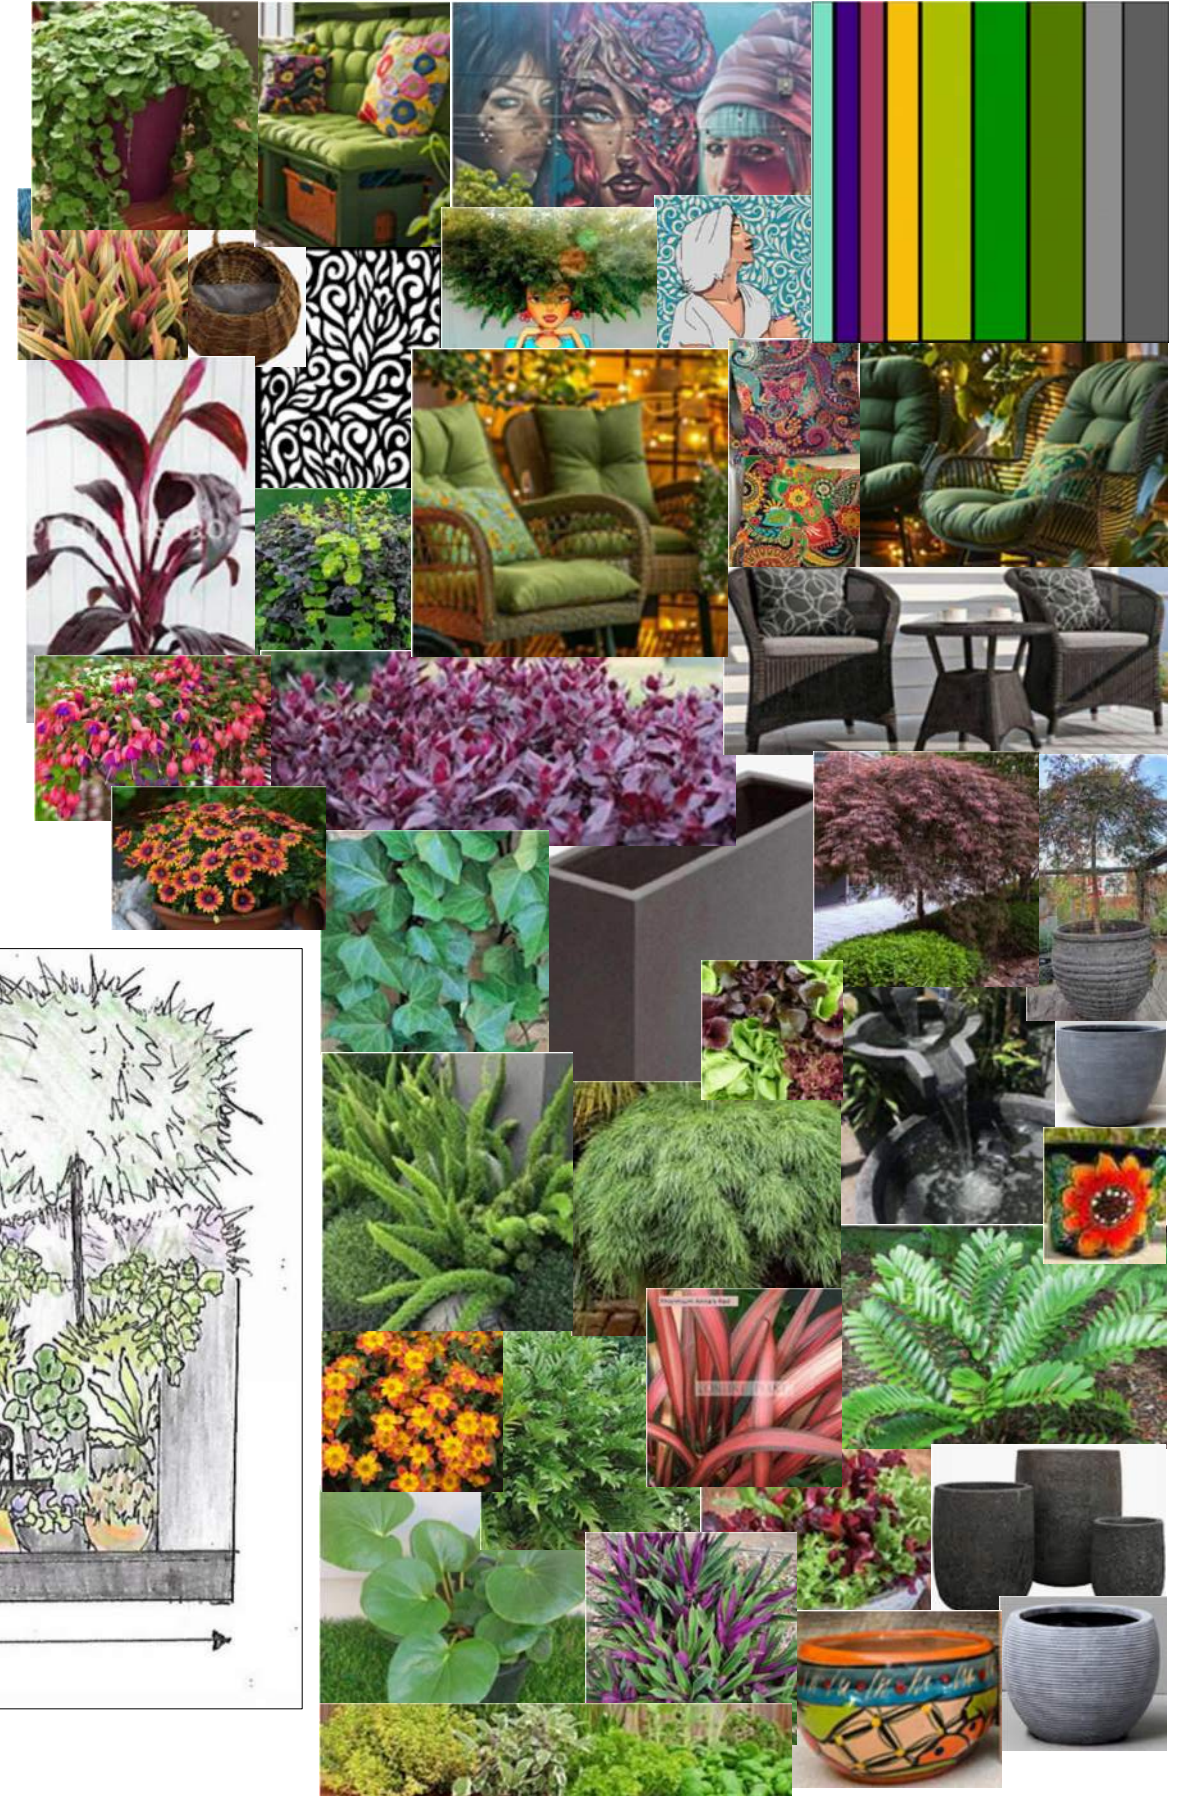

PANACEA LANDSCAPES

Shannon Blackbourn 0498 287 789
panacealandscapes@gmail.com

Designed in collaboration with Lisa-Maree Siebert of MotherEarthWorks Pty Ltd
Inspired by Graffiti Artist Eddie Mowat

DRAWN
LMS

CHECKED
SB

SCALE
1:30

PLOT DATE
5/12/2024

JOB NUMBER
MIFGS 3

DRAWING NUMBER

REV

CP001 - A

A

CLIENT
MIFGS Balcony Garden
PROJECT
COME TO YOUR SENSES
DRAWING TITLE
Concept Plan

