



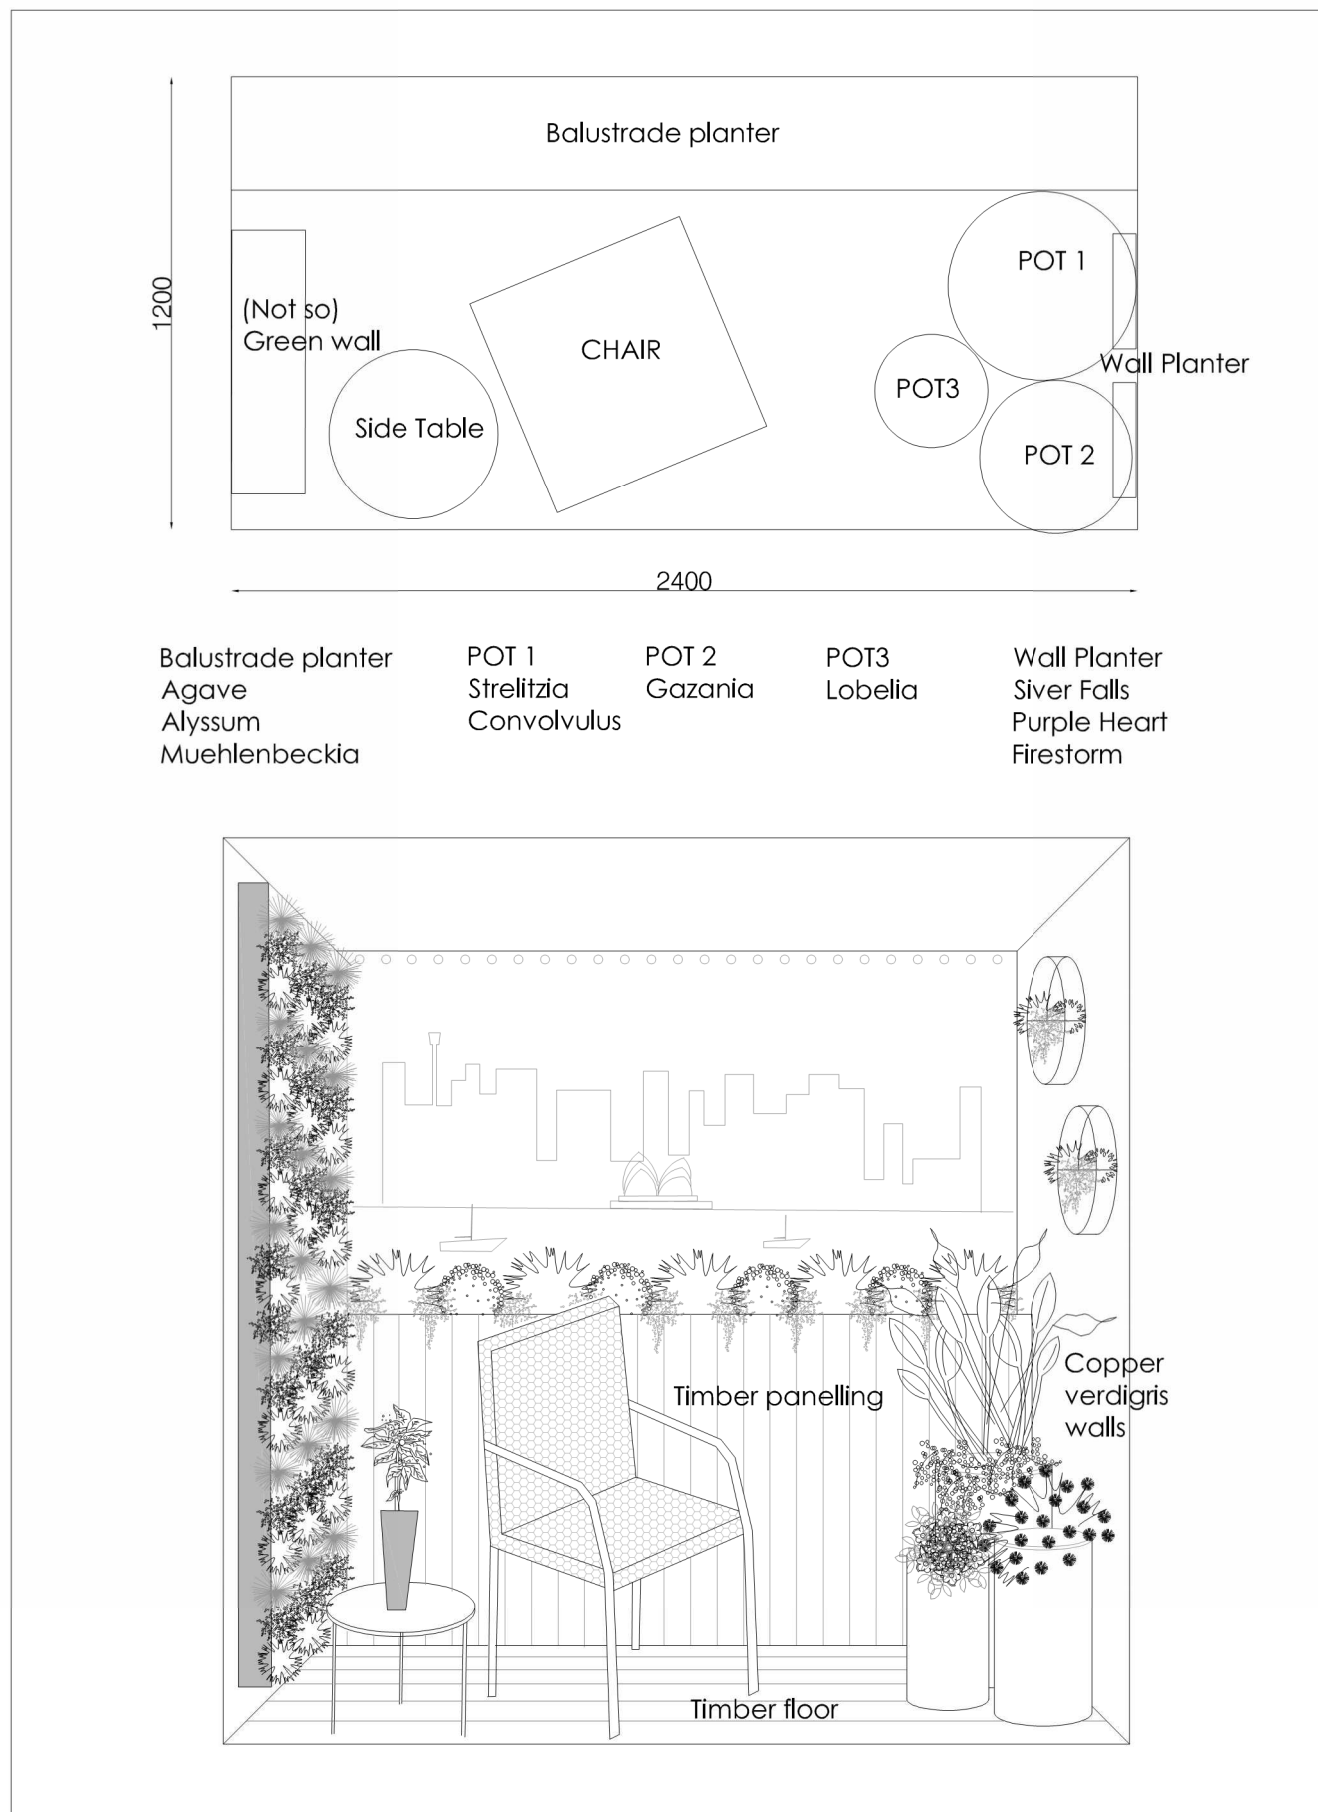

- Alternanthera x 3
- Festuca x 18
- Blue succ. 1 x 6
- Blue succ. 2 x 6
- Cherry succ. x 6
- Pink succ. x 6
- Gold / orange x 8
- Sedum

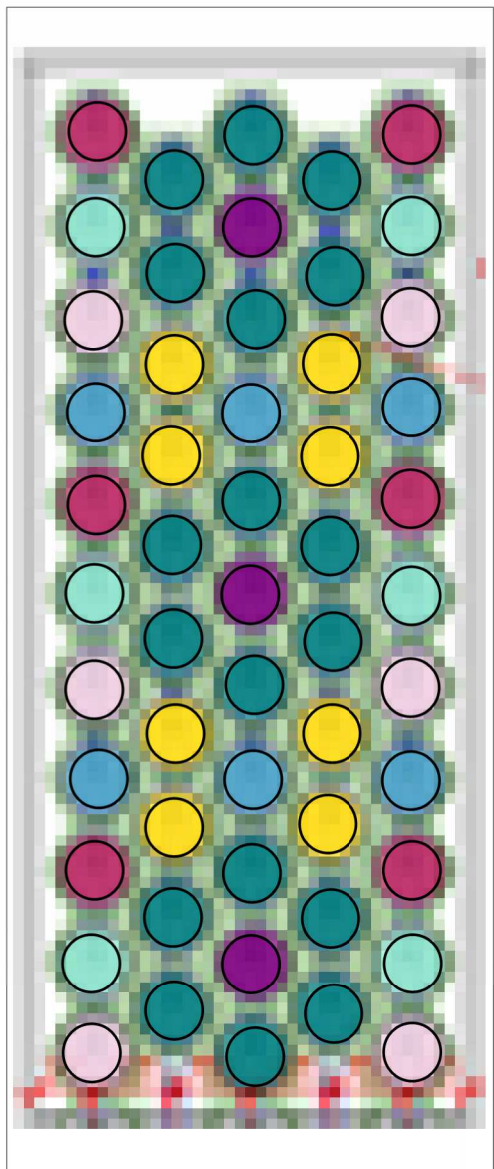

(NOT SO) GREENWALL



Balustrade Planter



Agave Burnt Burgundy Alyssum Aphrodite Red Muehlenbeckia complexa

Wall Planter



Tradescantia pallida 'Purple Heart' Dichondra 'Silver Falls' Sedum 'Firestorm'

POT 1



Strelitzia reginae
Convolvulus sabatius

POT 2



Gazania Hybrids

POT 3



Lobelia 'Crystal Palace'

